



PREMIER ESTATES

EXPO GOLF VILLAS 5

EMAAR SOUTH

FLOOR PLANS

GREENVIEW 2 BY

EMAAR

EXPO GOLF VILLAS 5



EMAAR SOUTH

3 BEDROOM

TYPE A

UNIT	TOTAL AREA	
TH4-M1 TH6-M1 TH8-M3	175.42 SQ.M	1,888.20 SQ.F
TH5-M1 TH6-M4 TH7-M1 TH8-M1	175.61 SQ.M	1,890.25 SQ.F
TH6-M2	175.49 SQ.M	1,888.96 SQ.F
TH7-M3	175.62 SQ.M	1,890.36 SQ.F

KEY PLAN

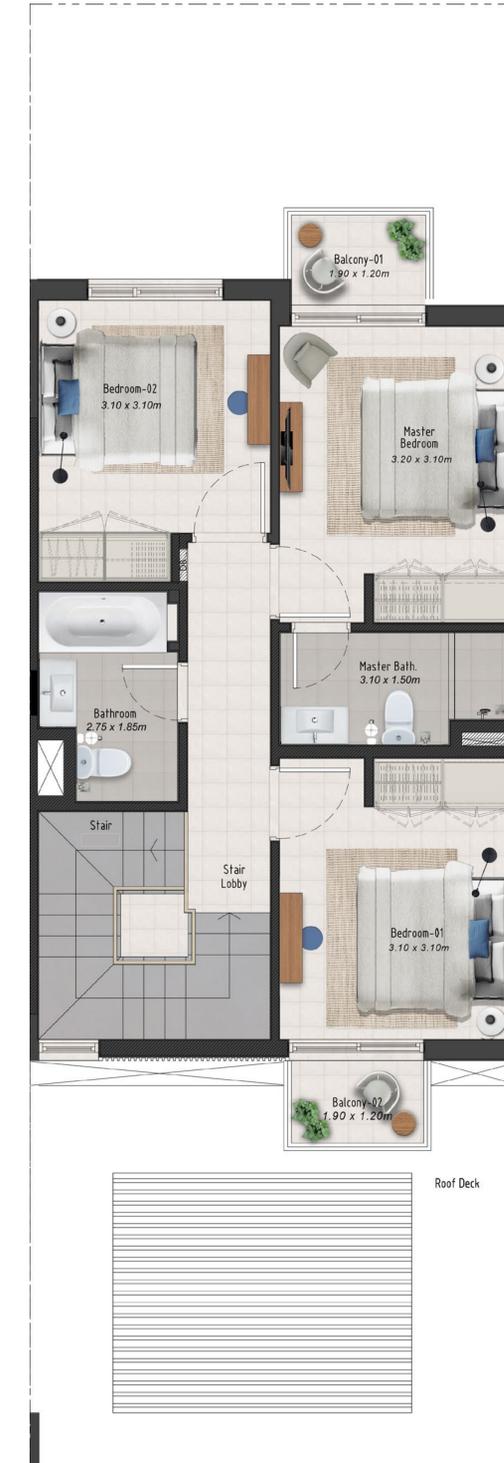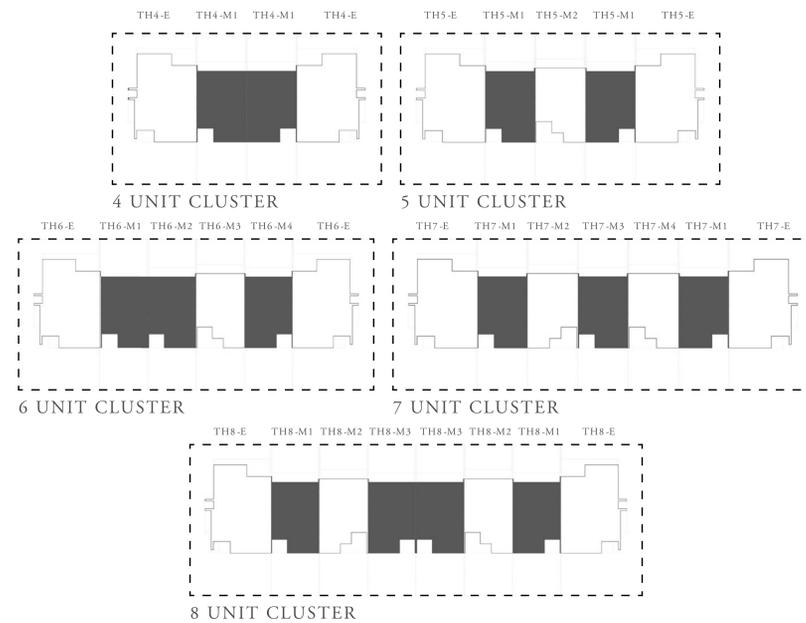

FLOOR PLAN 1. All dimensions are in imperial and metric, and measured from finish to finish excluding construction tolerances. 2. All materials, dimensions, and drawings are approximate only. 3. Information is subject to change without notice, at developer's absolute discretion. 4. Actual area may vary from the stated area. 5. Drawings not to scale. 6. All images used are for illustrative purposes only and do not represent the actual size, features, specifications, fittings, and furnishings. 7. The developer reserves the right to make revisions / alterations, at its absolute discretion, without any liability whatsoever.

EXPO GOLF VILLAS 5


EMAAR SOUTH

3 BEDROOM

TYPE B

UNIT	TOTAL AREA	
TH5-M2 TH6-M3 TH7-M4 TH8-M2	177.58 SQ.M	1,911.45 SQ.F
TH7-M2	177.53 SQ.M	1,910.92 SQ.F

KEY PLAN

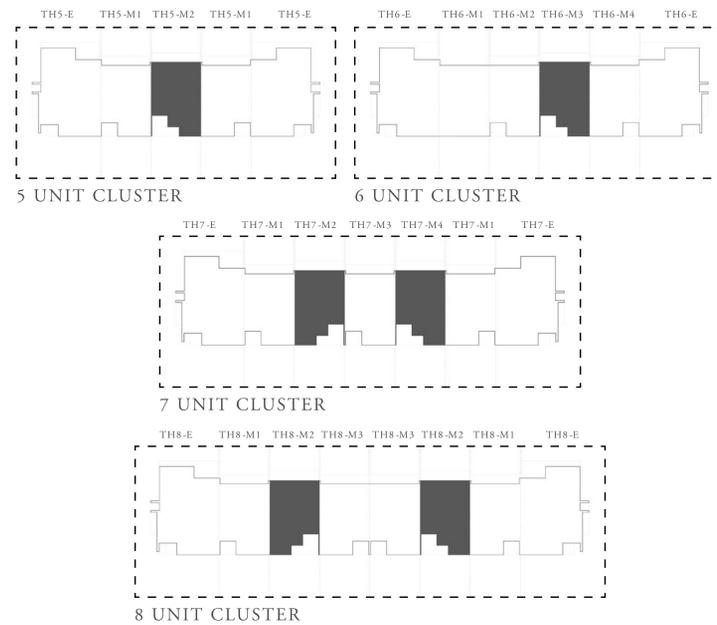

FLOOR PLAN 1. All dimensions are in imperial and metric, and measured from finish to finish excluding construction tolerances. 2. All materials, dimensions, and drawings are approximate only. 3. Information is subject to change without notice, at developer's absolute discretion. 4. Actual area may vary from the stated area. 5. Drawings not to scale. 6. All images used are for illustrative purposes only and do not represent the actual size, features, specifications, fittings, and furnishings. 7. The developer reserves the right to make revisions / alterations, at it's absolute discretion, without any liability whatsoever.


EXPO GOLF VILLAS 5

EMAAR SOUTH

4 BEDROOM

UNIT	TOTAL AREA
TH4-E TH5-E TH6-E TH7-E TH8-E	210.36 SQ.M 2,264.29 SQ.F

KEY PLAN

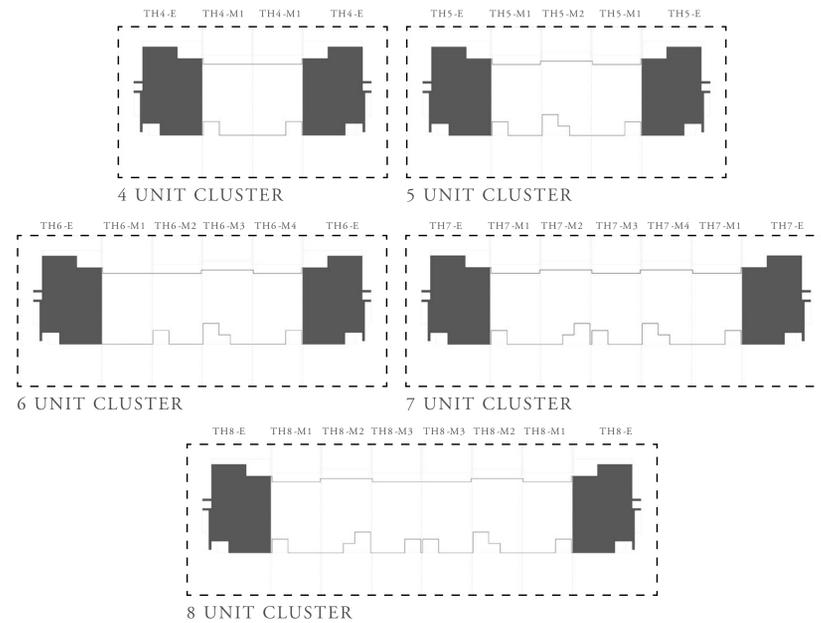

FLOOR PLAN 1. All dimensions are in imperial and metric, and measured from finish to finish excluding construction tolerances. 2. All materials, dimensions, and drawings are approximate only. 3. Information is subject to change without notice, at developer's absolute discretion. 4. Actual area may vary from the stated area. 5. Drawings not to scale. 6. All images used are for illustrative purposes only and do not represent the actual size, features, specifications, fittings, and furnishings. 7. The developer reserves the right to make revisions / alterations, at its absolute discretion, without any liability whatsoever.

EXPO GOLF VILLAS 5


EMAAR SOUTH

3 BEDROOM

TYPE A

UNIT	TOTAL AREA	
TH4-M1	174.48 SQ.M	1,878.09 SQ.F
TH5-M1 TH6-M4 TH7-M1 TH8-M1	174.88 SQ.M	1,882.39 SQ.F
TH6-M1	174.47 SQ.M	1,877.98 SQ.F
TH6-M2 TH8-M3	174.68 SQ.M	1,880.24 SQ.F
TH7-M3	175.08 SQ.M	1,884.54 SQ.F

KEY PLAN

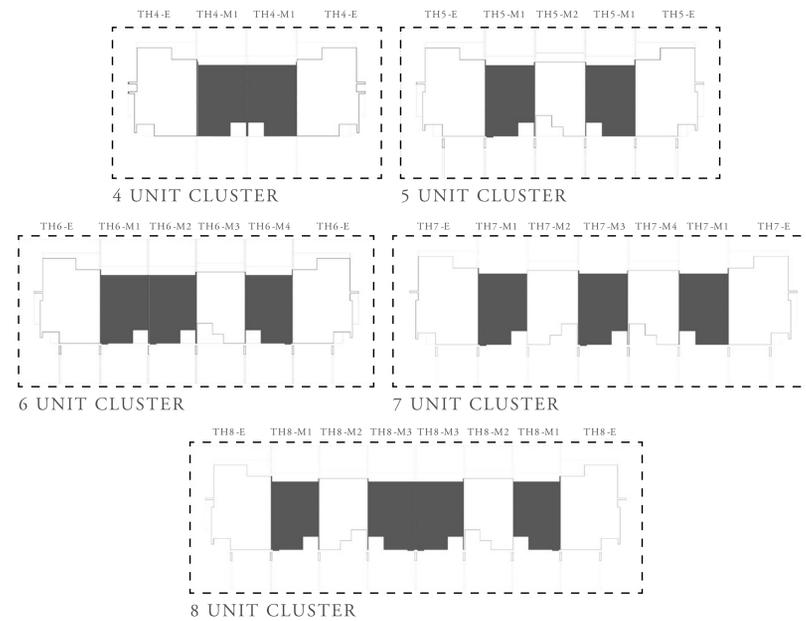

FLOOR PLAN 1. All dimensions are in imperial and metric, and measured from finish to finish excluding construction tolerances. 2. All materials, dimensions, and drawings are approximate only. 3. Information is subject to change without notice, at developer's absolute discretion. 4. Actual area may vary from the stated area. 5. Drawings not to scale. 6. All images used are for illustrative purposes only and do not represent the actual size, features, specifications, fittings, and furnishings. 7. The developer reserves the right to make revisions / alterations, at its absolute discretion, without any liability whatsoever.

EXPO GOLF VILLAS 5


EMAAR SOUTH

3 BEDROOM

TYPE B

UNIT	TOTAL AREA	
TH5-M2 TH6-M3 TH7-M4 TH8-M2	179.89 SQ.M	1,936.32 SQ.F
TH7-M2	179.91 SQ.M	1,936.53 SQ.F

KEY PLAN

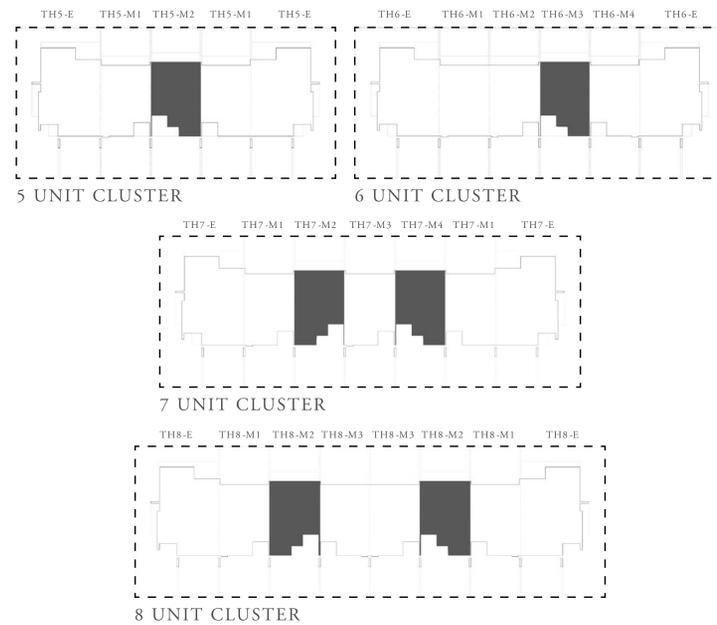

FLOOR PLAN 1. All dimensions are in imperial and metric, and measured from finish to finish excluding construction tolerances. 2. All materials, dimensions, and drawings are approximate only. 3. Information is subject to change without notice, at developer's absolute discretion. 4. Actual area may vary from the stated area. 5. Drawings not to scale. 6. All images used are for illustrative purposes only and do not represent the actual size, features, specifications, fittings, and furnishings. 7. The developer reserves the right to make revisions / alterations, at it's absolute discretion, without any liability whatsoever.


EXPO GOLF VILLAS 5

EMAAR SOUTH

4 BEDROOM

UNIT	TOTAL AREA	
TH4-E	209.62 SQ.M	2,256.33 SQ.F
TH5-E		
TH6-E		
TH7-E		
TH8-E		

KEY PLAN

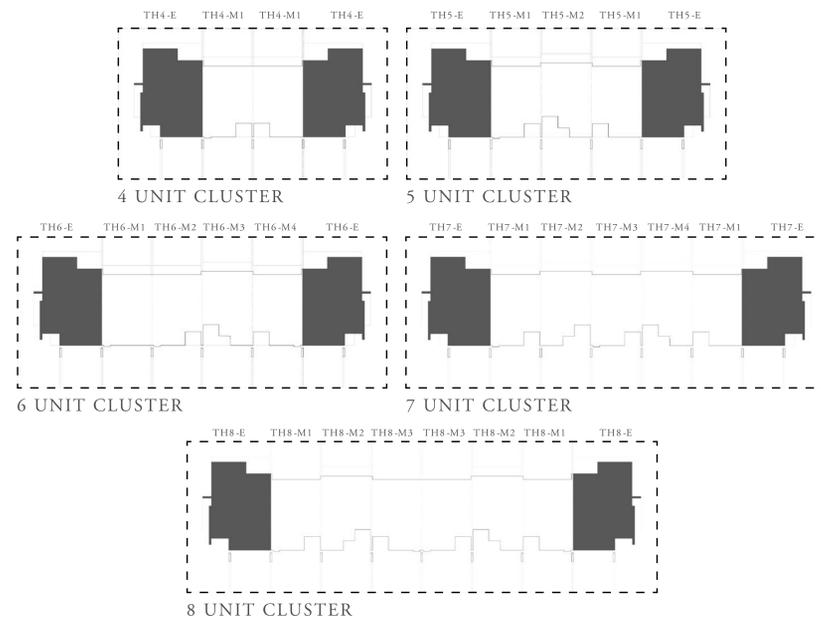

FLOOR PLAN 1. All dimensions are in imperial and metric, and measured from finish to finish excluding construction tolerances. 2. All materials, dimensions, and drawings are approximate only. 3. Information is subject to change without notice, at developer's absolute discretion. 4. Actual area may vary from the stated area. 5. Drawings not to scale. 6. All images used are for illustrative purposes only and do not represent the actual size, features, specifications, fittings, and furnishings. 7. The developer reserves the right to make revisions / alterations, at its absolute discretion, without any liability whatsoever.